


**PLAN**

TIE ROD SCHEDULE		
PIPE DIAMETER (IN.)	TIE RODS	
	DIAMETER (IN.)	NO. REQUIRED
4	3/4	2
6	3/4	3
8	3/4	3
10	3/4	4
12	3/4	4
14	3/4	5
16	3/4	6
18	3/4	6
20	3/4	7
24	3/4	8
30 AND GREATER	AS DIRECTED BY ENGINEER	

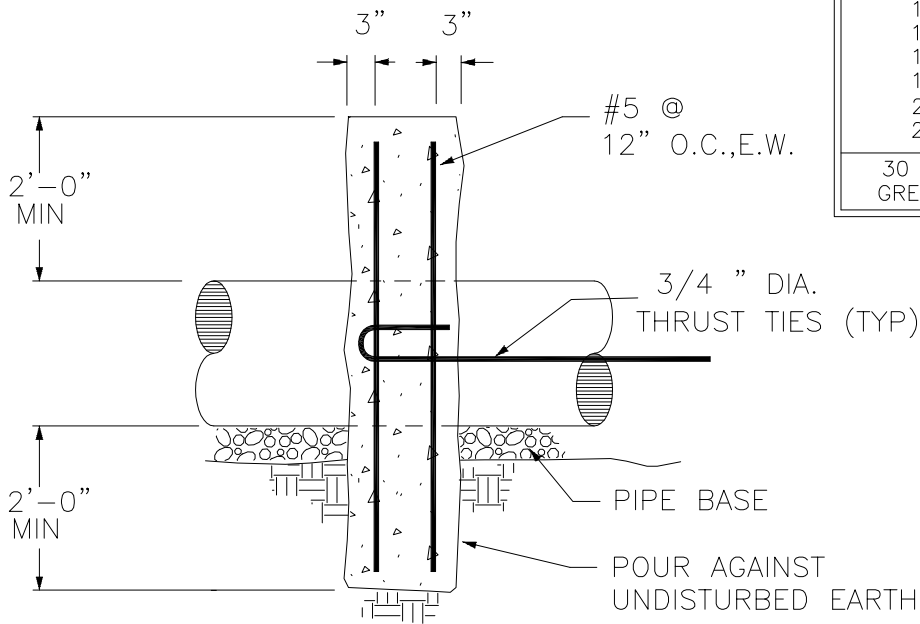

**PROFILE**

**MISCELLANEOUS DETAILS**

TITLE: **REINFORCED THRUST BLOCK DEADMAN**

DRAWING NO.:

**120**

DESIGNED: TL      DATE: 09/00      SCALE: NOT TO SCALE  
 CHECKED: BH      REVISED:



**W**ATER WORKS & SANITARY SEWER BOARD  
 Montgomery      Alabama