


DITCH PROFILE

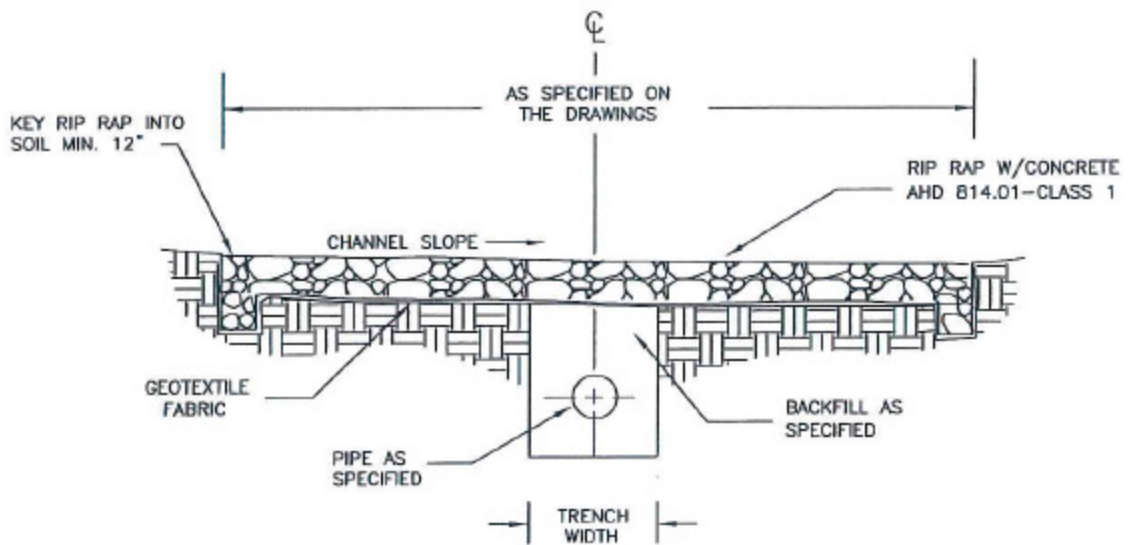

SECTION A - A

NOTE: AHD 814.01 CLASS 1 RIP RAP CONSIST OF GRADED STONES RANGING FROM 10 TO 100 POUNDS WITH NOT MORE THAN 10% WEIGHING OVER 100 POUNDS AND AT LEAST 50% WEIGHING OVER 50 POUNDS AND NOT OVER 10% WEIGHING UNDER 10 POUNDS.



WATER
WORKS & SANITARY SEWER BOARD
Montgomery Alabama

MISCELLANEOUS DETAILS

TITLE: **VEHICULAR DITCH CROSSING**

DRAWING NO.: **170**

DESIGNED: TL DATE: 02/08
CHECKED: HR REWISED: SCALE: NOT TO SCALE