


**PLAN**



**PROFILE**

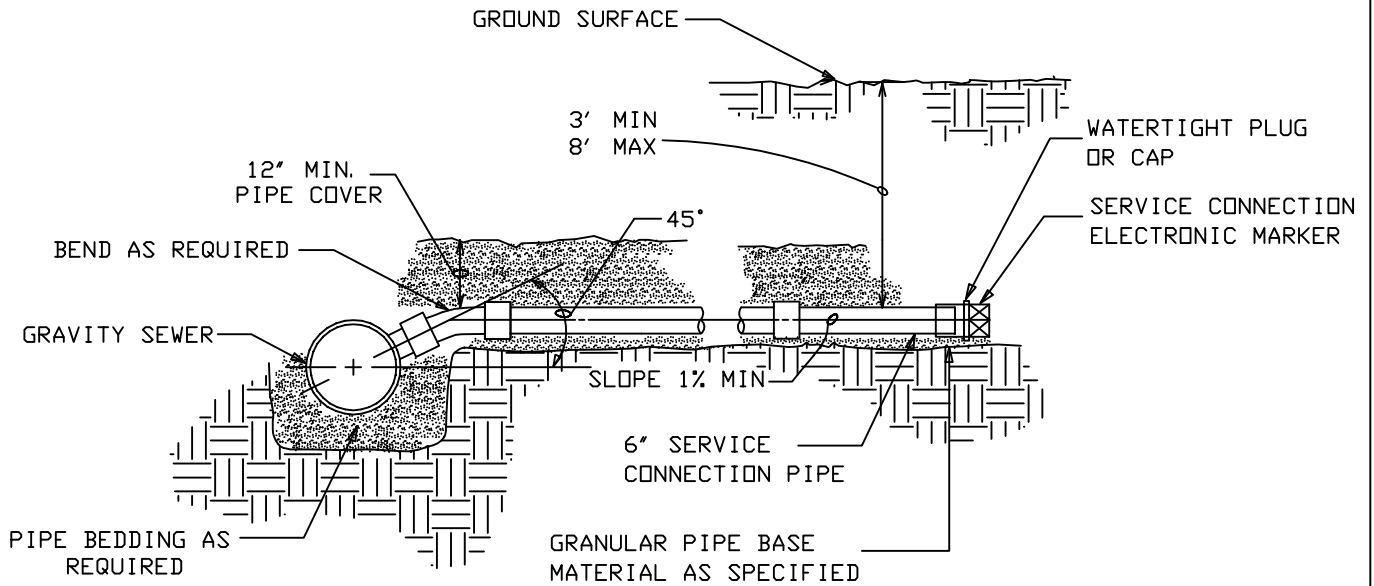

**W**ATER  
WORKS & SANITARY SEWER BOARD  
Montgomery Alabama

**SANITARY SEWER DETAILS**

TITLE:		STANDARD SANITARY LATERAL		DRAWING NO.:
DESIGNED:	TL	DATE:	09/00	SCALE: NOT TO SCALE
CHECKED:	BH	REVISED:	03/04	

310