


MANHOLE SIZING CHART	
MIN. MANHOLE DIAMETER	SEWER DIAMETER
48"	≤ 18"
60"	20" TO 42"
72"	48" TO 54"

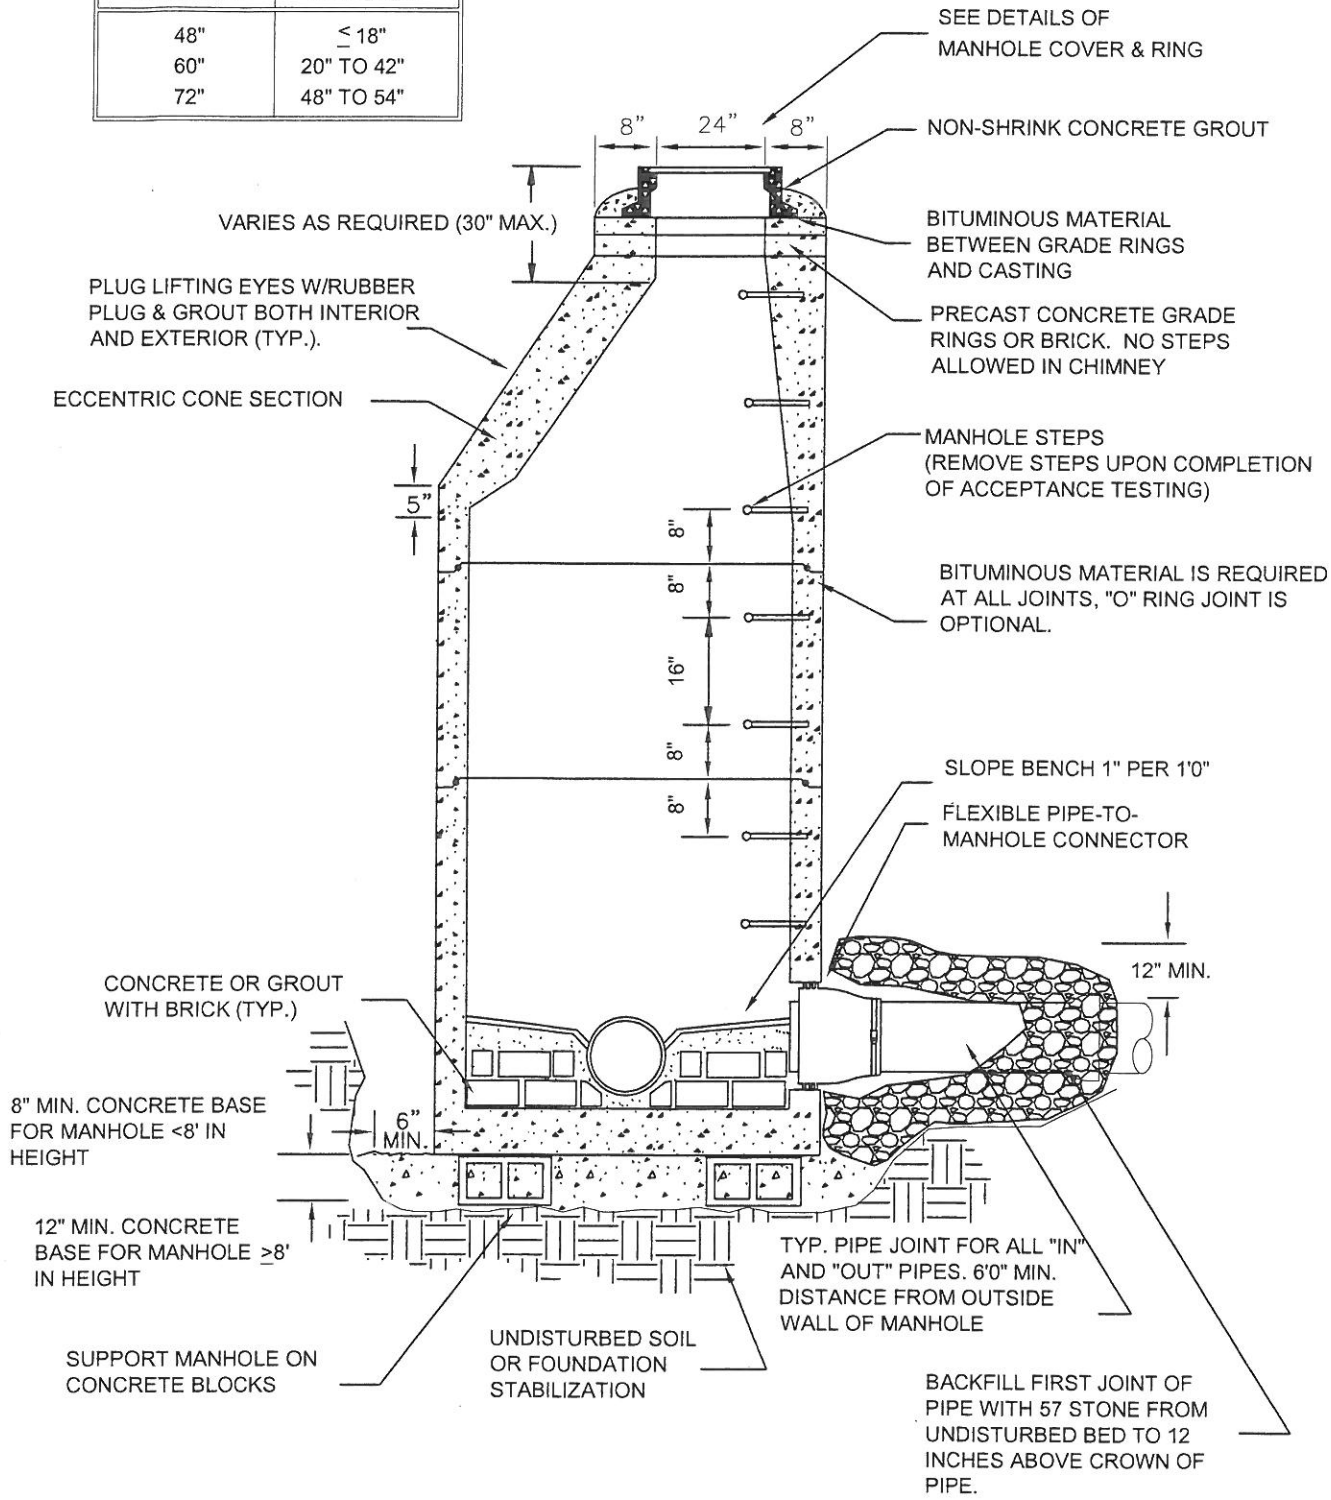

**W**ATER WORKS & SANITARY SEWER BOARD  
 Montgomery Alabama

**SANITARY SEWER DETAILS**

TITLE:		DRAWING NO.:	
CLASS I		300	
PRECAST CONCRETE MANHOLE			
DESIGNED:	TL	DATE:	09/00
CHECKED:	HR	REVISD:	01/13
		SCALE:	NOT TO SCALE