
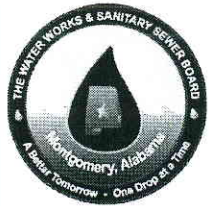


MANHOLE SIZING CHART	
MIN. MANHOLE DIAMETER	SEWER DIAMETER
48"	≤ 18"
60"	20" TO 42"
72"	48" TO 54"

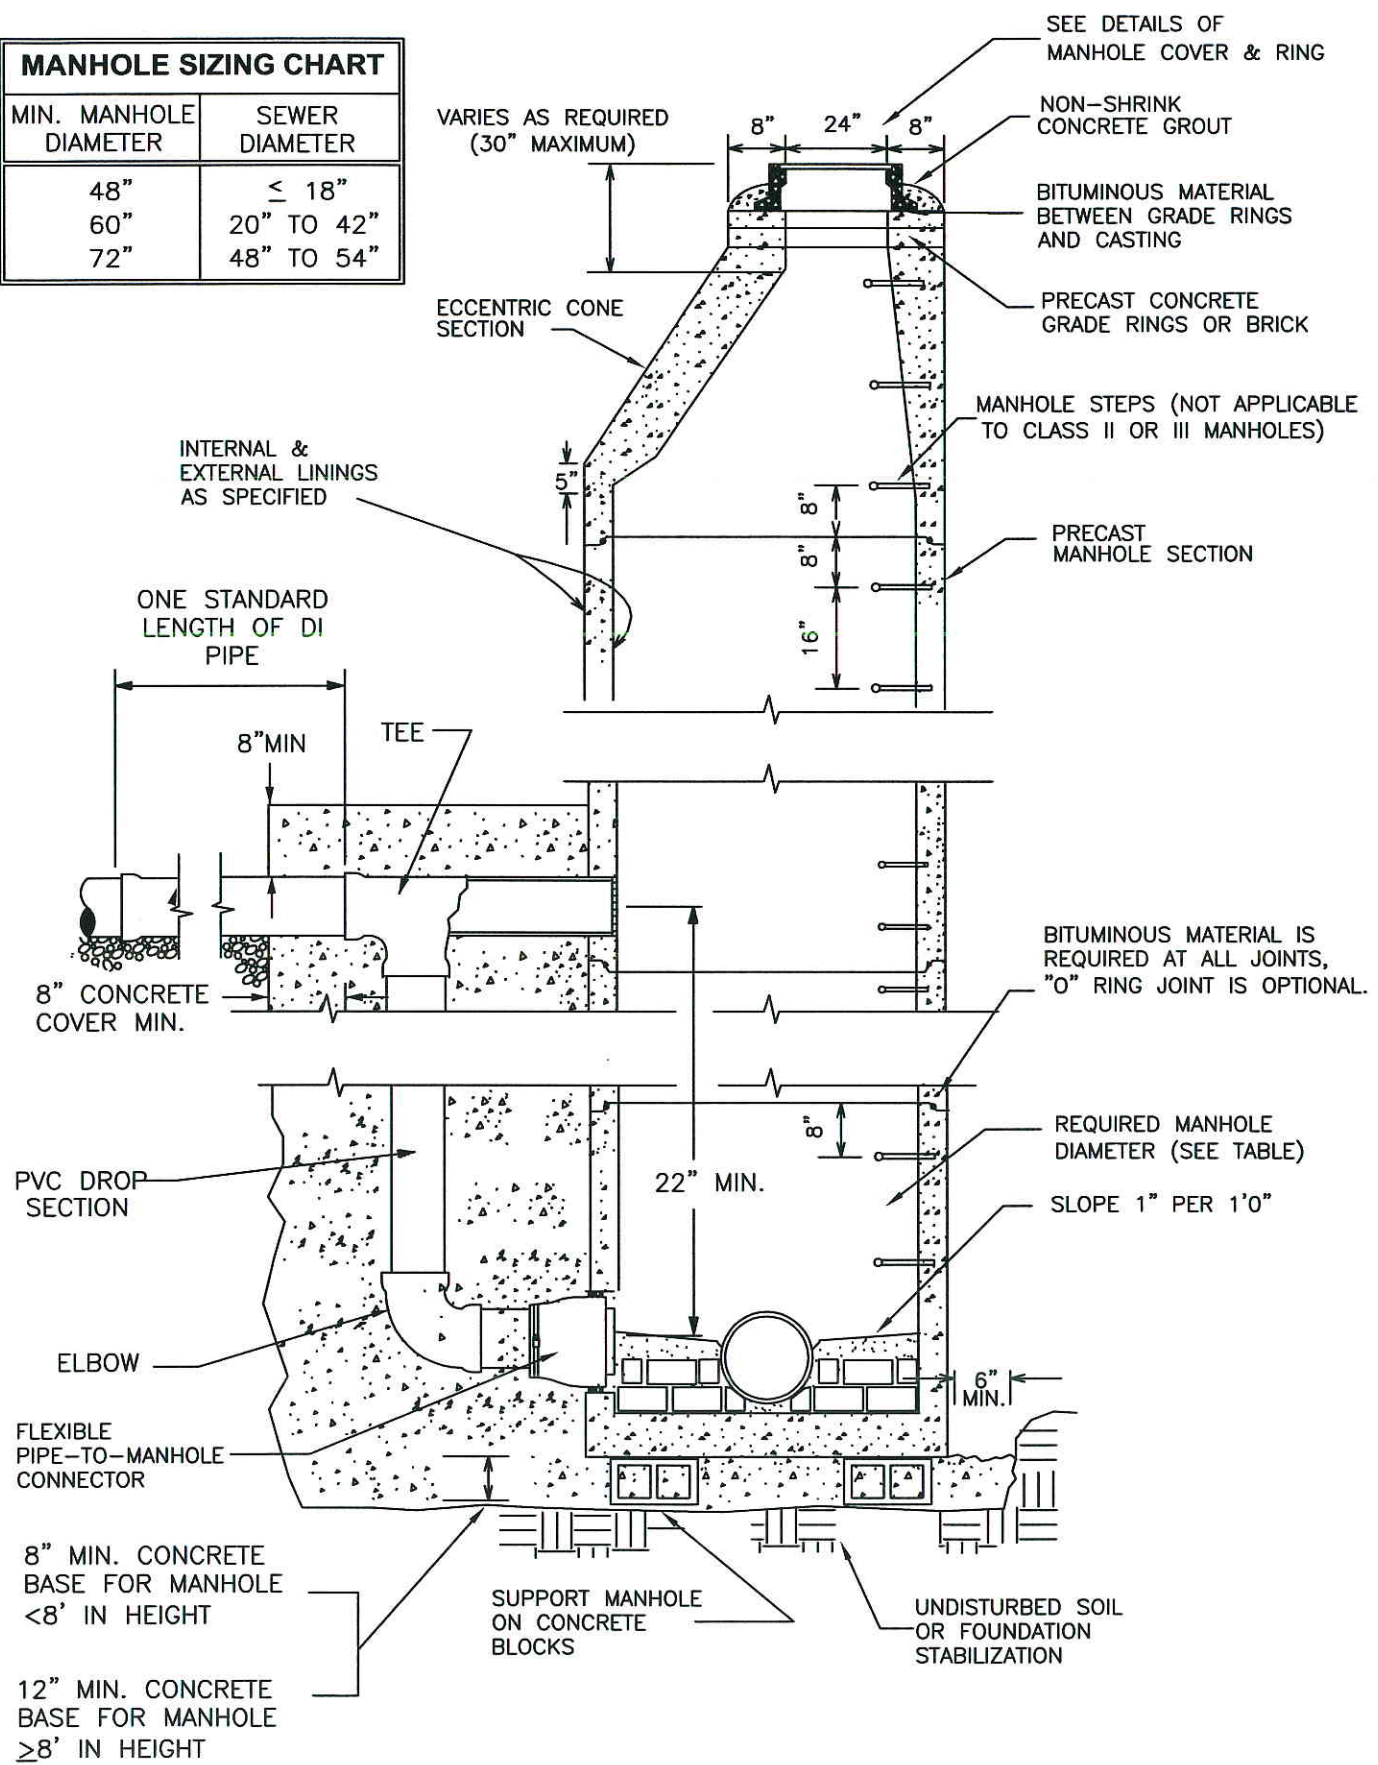

**W**ATER WORKS & SANITARY SEWER BOARD  
 Montgomery Alabama

**SANITARY SEWER DETAILS**

TITLE: **MANHOLE BASE SECTION W/PVC DROP ASSEMBLY**

DRAWING NO.:

**305**

DESIGNED: TL  
 CHECKED: HR

DATE: 01/09  
 REVISED:

SCALE: NOT TO SCALE